


LEGEND

 RECLAMITE

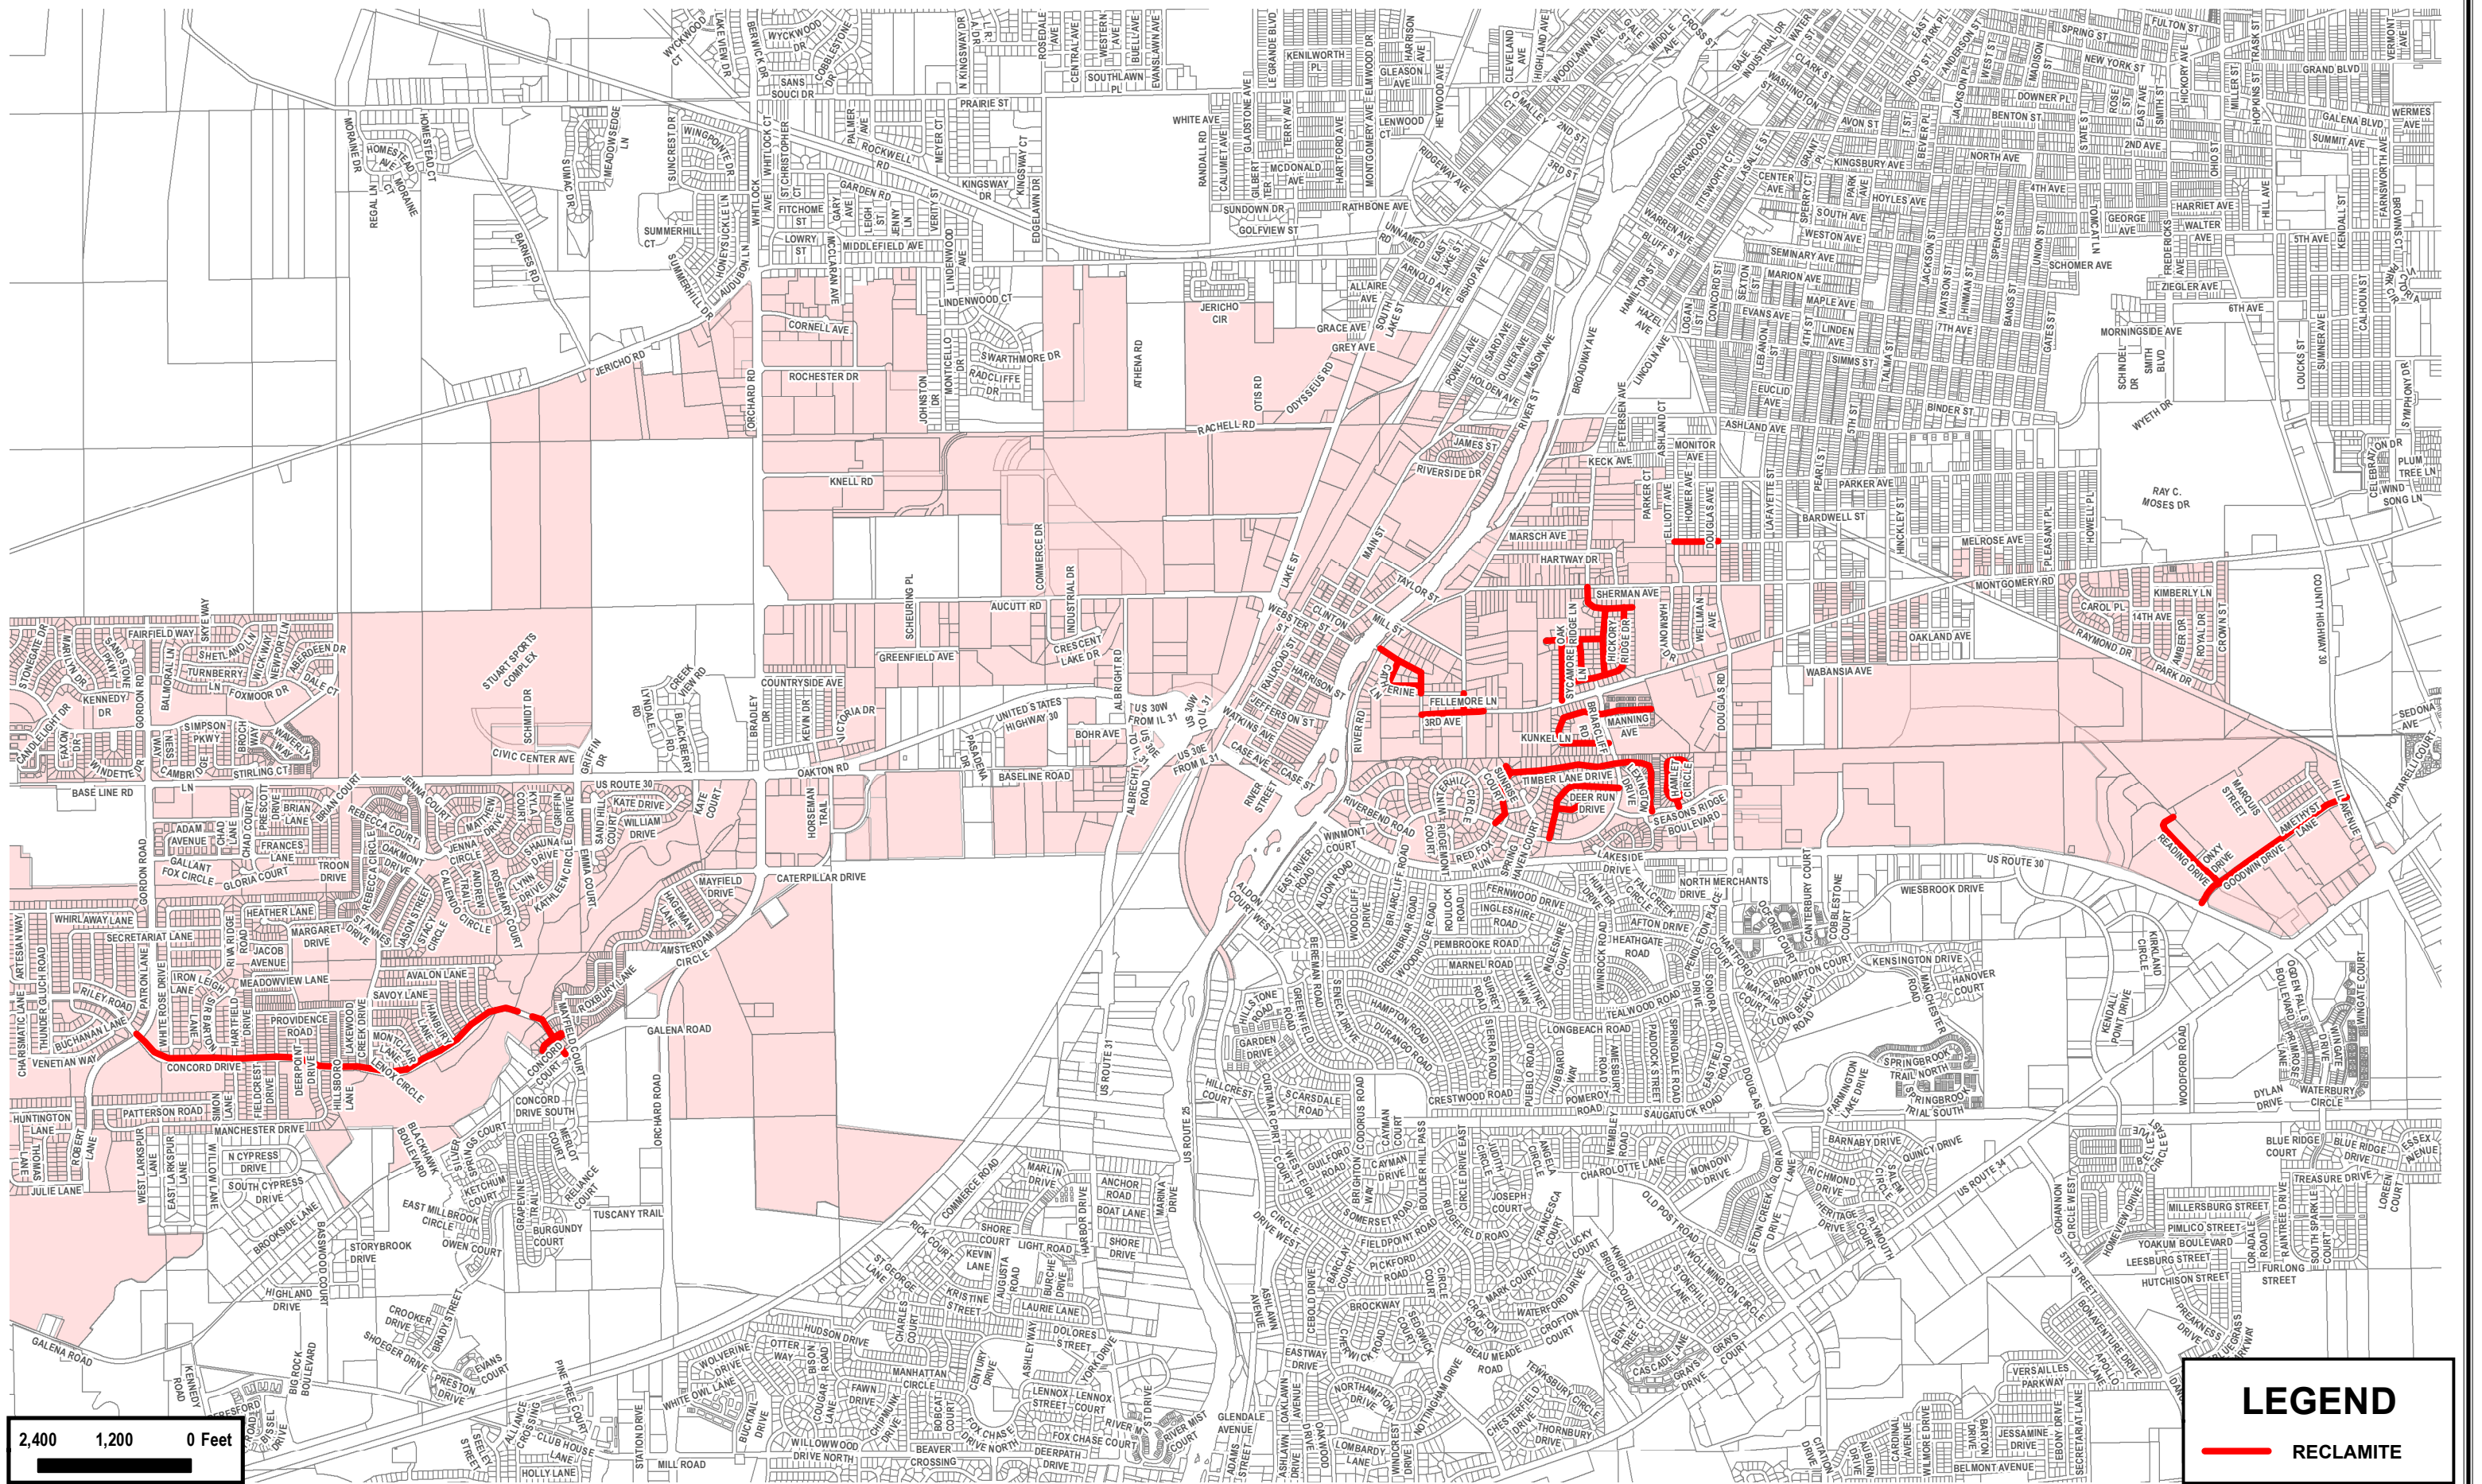

Engineering Enterprises, Inc.
CONSULTING ENGINEERS
52 Wheeler Road
Sugar Grove, Illinois 60554
630.466.6700 / www.eeiweb.com



NO.	DATE	REVISIONS

DATE:	DECEMBER 2023
PROJECT NO.:	MO2328
PATH:	H:\PUBLIC\MONTGOMERY\2023\MO2328
FILE:	MO2228-2024 EXHIBIT 7 RECLAMITE.MXD

**2024 INFRASTRUCTURE
ROAD PROGRAM**
MONTGOMERY, ILLINOIS

**ROAD PROGRAM
RECLAMITE MAP
EXHIBIT 7**

